

NARAINGARH SUGAR MILLS LTD., SHAHZADPUR, TEH. NARAINGARH

Detailed Notice Inviting Tender

Tender is invited for below mentioned items / jobs:-

Sr. No.	Description of items / jobs	EMD to be deposited INR.	Start Date & Time of Bid Preparation & Submission	Expiry Date & Time of Bid Preparation & Submission
1.	Supply of M. S. scrappers, trash beam, forged steel keys, eye bolts and wezed block as per drawings	15,000/-	23.06.25 at 03:00 PM	05.07.25 upto 03:00 PM

Under this process, the Pre-qualification / Technical bid Application as well as Commercial Bid are invited at single stage under two covers i.e. Pre-qualification / Technical & Commercial Envelope. Eligibility and qualification of the Applicant will be first examined based on the details submitted under first envelope (Pre-qualification / Technical) with respect to eligibility and qualification criteria prescribed in this Tender document. The Commercial bid under the second envelope shall be opened for only those Applicants whose Pre-qualification / Technical bid Applications are responsive to eligibility and qualifications requirements as per Tender document.

- **Earnest Money:** The party will deposit the earnest money (mentioned above in table) by RTGS/NEFT before expiry date. The tender will not be accepted without earnest money.

- **Bank details for Earnest Money:**

Name: Naraingarh Sugar Mills Ltd.

Bank A/c No. 913020056279987

Bank Name: Axis Bank Ltd.

Branch Name: Banaundi BNU HR, Banaundi-134202

IFSC Code: UTIB0002249

Note: The bids shall be submitted in two separate envelopes.

Signature of the party with seal

Name of the party: _____

Address: _____

Contact No. _____

NARAINGARH SUGAR MILLS LTD., SHAHZADPUR, TEH. NARAINGARH

• Envelope 1: Pre-Qualification / Technical Bid

Sr. No.	Technical Specifications	Please mention weigh of material (FINAL STAGE)
1. a	MS Scrapper For 3 rd Mill Top Roller As per drawing No. NSML/MH-323	WEIGHT PER NUMBER
b	MS Scrapper For 3 rd Mill Discharge Roller As per drawing No. NSML/MH-322	WEIGHT PER NUMBER
c	MS Scrapper For 4 th Mill Top Roller As per drawing No. NSML/MH-332	WEIGHT PER NUMBER
d	MS Scrapper For 4 th Mill Discharge Roller As per drawing No. NSML/MH-333	WEIGHT PER NUMBER
e	MS Scrapper For 1 st & 2 nd Mill Top Roller As per drawing No. CE/NSML/MH-024	WEIGHT PER NUMBER
f	MS Scrapper For 1 st & 2 nd Mill Discharge Roller As per drawing No. CE/NSML/MH-025	WEIGHT PER NUMBER
2.	C.S Trash turner beam Drawing no. CE/NSML/MH-085	WEIGHT PER NUMBER
3.	EN-9 Forged Steel keys Duly Machined and finished As per Drawing no. CE/NSML/MH-182	WEIGHT PER NUMBER
4.	Wezed block C.I. wezed block for mill roller bearing housing As per drawing no. NSML/MH-345	WEIGHT PER NUMBER
5.	Forged steel eye bolt (for Evaporators Manhole covers) As per Sketch No: NSML/BH/238 Size:- 1" BSW 210 MM LG	WEIGHT PER NUMBER

- Bid shall be accepted on the basis of above mentioned specifications.**

The bidders shall submit the required eligibility documents in the Pre-qualification / Technical Bid having following documents.

Information /documents to be attached by the tenderers with the Pre-qualification / Technical Bid where ever is applicable.

- 1) Copy of latest three year purchase / work order of firms / companies for the same type of materials /Jobs.

- 2) Certificate of authorized dealership of particular material, if party is authorized.
(For supplier only)
- 3) Certificate from the proprietor/partner/firm authorizing firm's representative to sign/participate in opening and negotiation of the tender (signature duly attested).
- 4) Copy of Sales Tax/GST registration number.
- 5) Copy of PAN Card.
- 6) The information i.e. Firm/Company Name, Complete Address, Contact person, Mobile No. & e-mail ID to be attached.
- 7) EMD or RTGS/NEFT details.

In case of Non-attachment of the above (wherever is applicable) this bid shall be rejected.

Declaration:-

We declare that we have put up the commercial bid as per format & no change in conditions has been mentioned, the conditions mentioned there in are acceptable to us.

☐

Please tick

Signature of the party with seal

Name of the party: _____

Address: _____

Contact No. _____

NARAINGARH SUGAR MILLS LTD., SHAHZADPUR, TEH. NARAINGARH

• Envelope 2: Commercial Bid

The bidders shall quote the prices in Commercial bid format under

(COMMERCIAL BID TO BE SUBMIT)

Sr. No.	Descriptions	Qty.	Price INR. per unit
1. a	MS Scrapper For 3 rd Mill Top Roller As per drawing No. NSML/MH-323	01 No.	In figures: In words:
b	MS Scrapper For 3 rd Mill Discharge Roller As per drawing No. NSML/MH-322	01 No.	In figures: In words:
c	MS Scrapper For 4th Mill Top Roller As per drawing No. NSML/MH-332	01 No.	In figures: In words:
d	MS Scrapper For 4 th Mill Discharge Roller As per drawing No. NSML/MH-333	01 No.	In figures: In words:
e	MS Scrapper For 1 st & 2 nd Mill Top Roller As per drawing No. CE/NSML/MH-024	02 Nos.	In figures: In words:
f	MS Scrapper For 1 st & 2 nd Mill Discharge Roller As per drawing No. CE/NSML/MH-025	02 Nos.	In figures: In words:
2.	C.S Trash turner beam Drawing no. CE/NSML/MH-085	01 No.	In figures: In words:
3.	EN-9 Forged Steel keys Duly Machined and finished As per Drawing no. CE/NSML/MH-182	06 Nos.	In figures: In words:
4.	Wezed block C.I. wezed block for mill roller bearing housing As per drawing no. NSML/MH-345	02 Nos.	In figures: In words:
5.	Forged steel eye bolt (for Evaporators Manhole covers) As per Sketch No: NSML/BH/238 Size:- 1" BSW 210 MM LG	50 Nos.	In figures: In words:

Terms & Conditions:-

- 1) Payment terms:-
 - a) For material supply: 30 days after receipt of material subjected to quality approved.
 - b) For job work: 30 days after submission of verified bills subjected to satisfactory completion of work.
- 2) Price will be FOR Naraingarh Sugar Mills Ltd.

3) Packing & forwarding charges: - In the scope of supplier / Contractor.

4) Please mention the time period of material delivery / job completion in given space under:-

5) SGST/CGST/UGST/IGST will be extra as applicable as per norms (Our GST No.06AAACN0454G1ZV).

6) TDS to be deducted as per GST Rules (if applicable).

7) It will be mandatory condition, that no employee/his family member / relative can take participate directly or indirectly in BID.

8) Presence of BIDDER by self in case of proprietor/ Partner or Authorized person with authority letter in case of partnership/Co. is necessary at the time of opening of tender is must.

9) **Liquidated Damages:** Time is the essence of this supply / job. Hence, you shall strictly adhere to the delivery of material / completion of job. You are liable to pay liquidated damages towards late delivery of the material / late completion of job at the rate of 2% of the value of the order for subject supply / job for the delay of every one week subject to the maximum limit of 10% of the value of the Order.

10) If at all L-1 party refuses to undertake the job, then purchase committee shall have the right to award the order to second lowest party on the finalized rates in the interest of the Mills.

11) Board/Management of the Mills shall have the right to negotiate with other participants also if quoted rates of L-1, L-2 & L-3 party do not seem to be reasonable upto the marks in the interest of the Mills.

12) Rates are to be quoted on the basis of above said terms & conditions.

13) Conditional tender will not be accepted.

14) The undersigned reserves the right to accept or reject any or all the tenders without assigning any reason.




Note: Only Pre-qualification / Technical bid will be open by our technical team for discussion. Parties are invited on opening of commercial bid on dated 08.07.25 at 11:00 AM.

Signature of the party with seal

Name of the party: _____

Address: _____

Contact No. _____

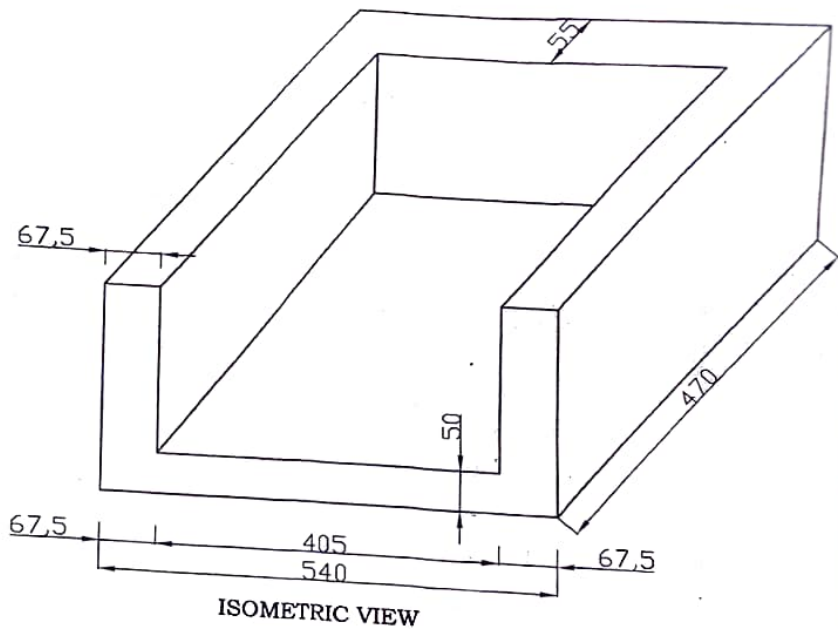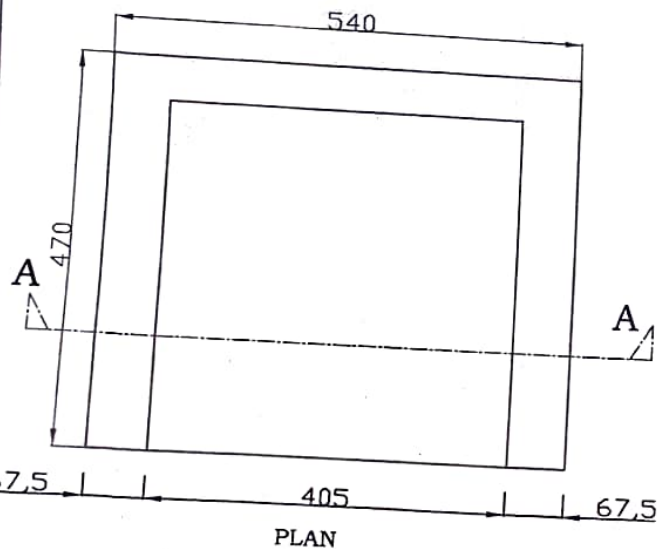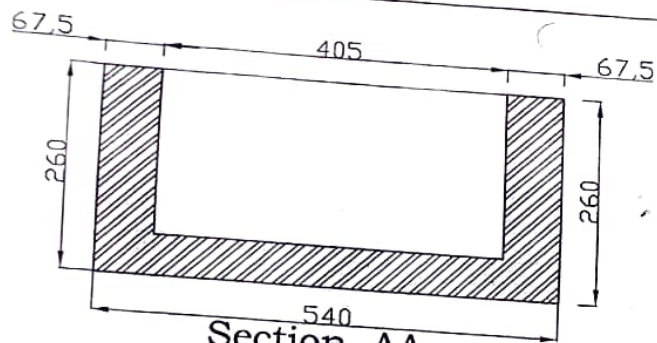


NARAINGARH SUGAR MILLS LTD

TITLE


C.I. Wedz Block for Mill Bearing

DRAWING NO. NSML/MH-345

Handwritten signature and date: 20/05/2005

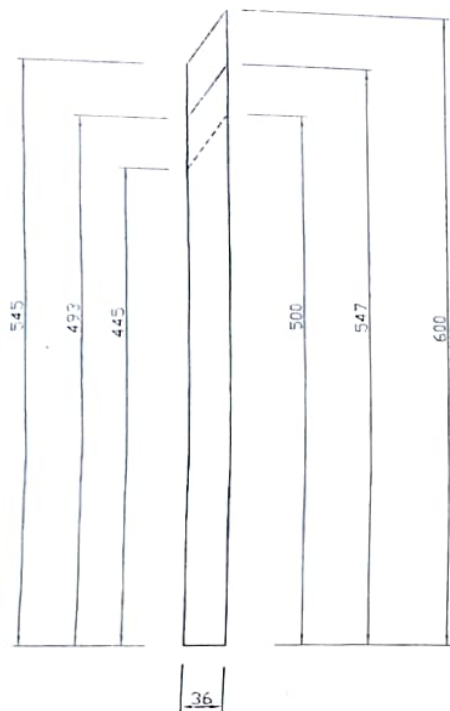

VIEW A

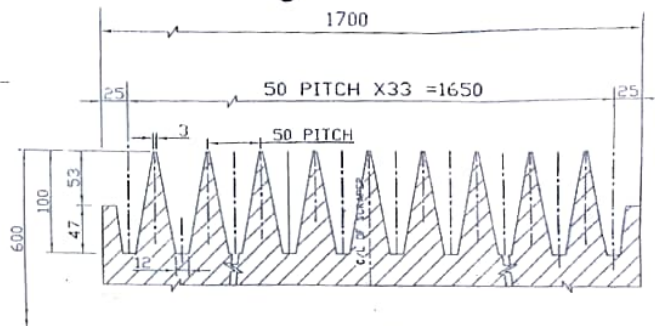

(TOOTH IN CENTRE)

VIEW A

NOTE:-

MATERIAL:-M.S. IS:2062

SIZE:-36THKX600X1700LG


M.S.SCRAPPER SHOULD BE DULY MACHINED.

	DATE	SIGN	NARAINGARH SUGAR MILLS LTD
DRN			VILL: BANDONDI DISTT: AMBALA
CHD			M.S SCRAPER FOR 1ST. & 2ND. MILL
APPD			DISCHARGE ROLLER
DIMNS IN MM			DRG NO:
SCALE:- N.T.S			CE/NSML/MH/025

13/06/2024
20/05/2025



36

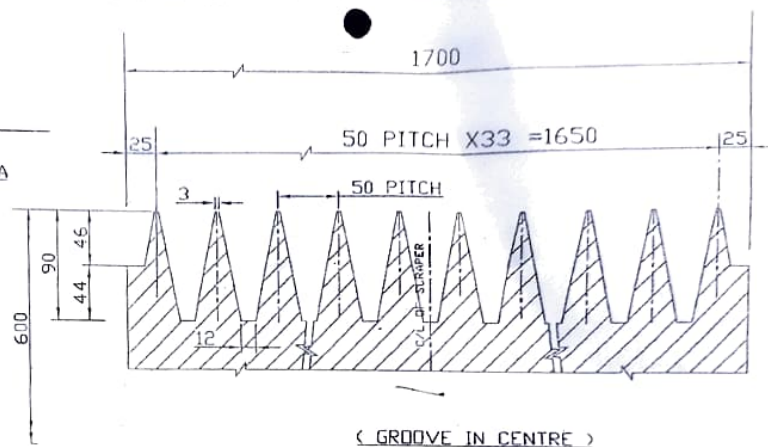

VIEW A

NOTE:-

MATERIAL:-M.S. IS:2062


SIZE:-36THKX600X1700LG

M.S.SCRAPPER SHOULD BE DULY MACHINED.

	DATE	SIGN	NARAINGARH SUGAR MILLS LTD VILL: BANONDI DISTT: AMBALA
DRN	P. L.	S. S.	
CHD	Amir		M.S SCRAPER FOR 1ST. & 2ND. MILL TOP ROLLER
APPD			
DIMMS IN MM			DRG NO:
SCALE:- N.T.S			CE/NSML/MH/024

P
13/06/2004
M
20/05/2004

33.5°C

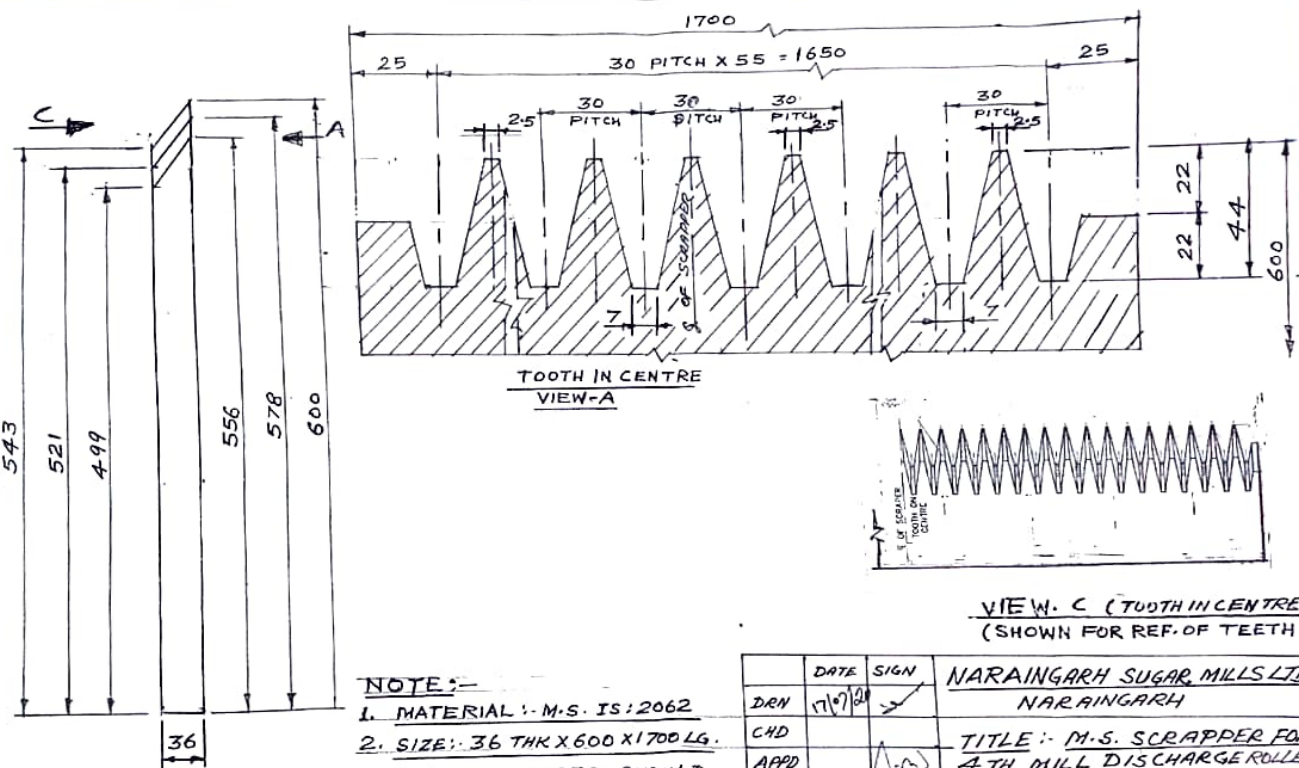

NOTE:-

1. MATERIAL:- M.S. IS: 2062
2. SIZE:- 36 THK X 600 X 1700 LG.
3. M.S. SCRAPPER SHOULD BE DULY MACHINED.


	DATE	SIGN	NARAINGARH SUGAR MILLS LTD NARAINGARH
DRN	17/07/24	<input checked="" type="checkbox"/>	
CHD		<input type="checkbox"/>	
APPD		<input checked="" type="checkbox"/>	
DIMNS IN MM			
SCALE:- N.T.S.			

TITLE:- M.S. SCRAPPER FOR
4TH MILL DISCHARGE ROLLER

DRG NO:-

NSML/MH-333

Handwritten signatures and dates:
13/06/2024
20/05/2023

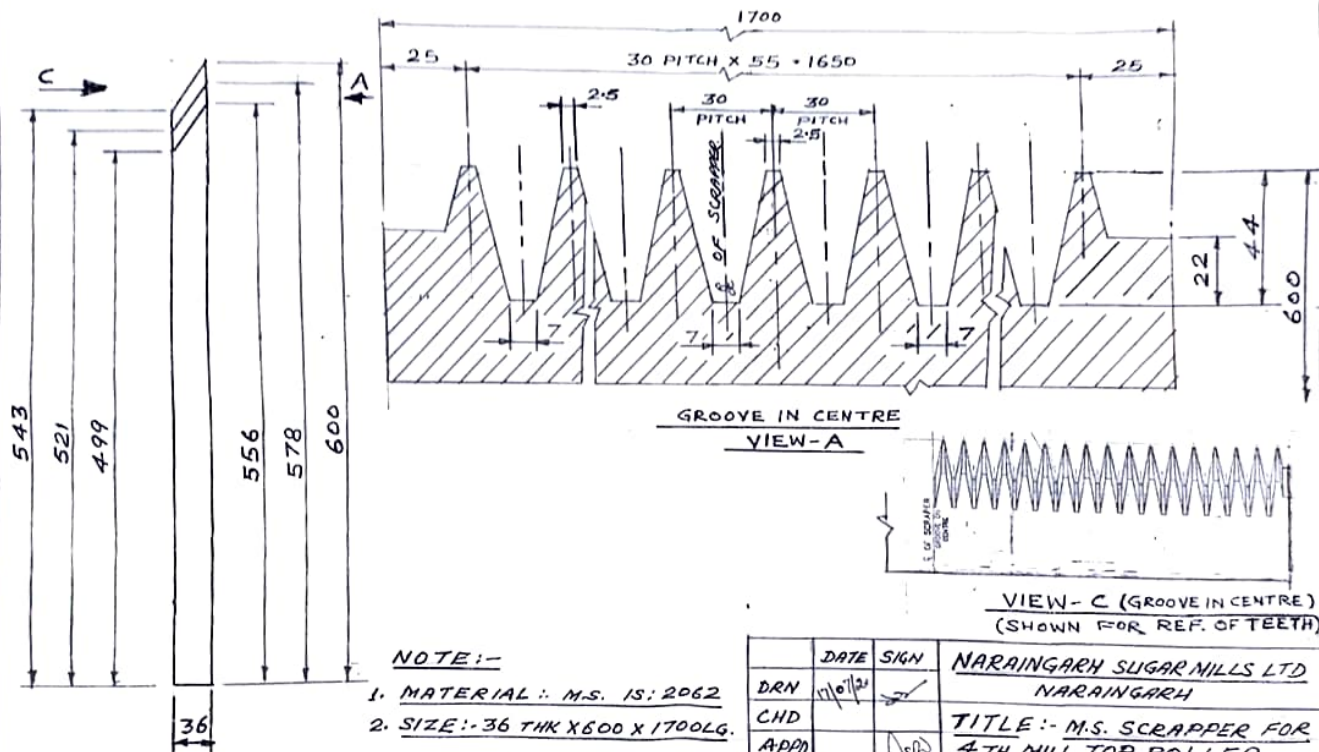

GROOVE IN CENTRE

VIEW-A


VIEW-C (GROOVE IN CENTRE)
(SHOWN FOR REF. OF TEETH)

NOTE:-


1. MATERIAL :- M.S. IS: 2062
2. SIZE :- 36 THK X 600 X 1700 LG.
3. M.S. SCRAPER SHOULD BE
DULY MACHINED.

DATE	SIGN	NARAINGARH SUGAR MILLS LTD
DRN	17/01/20	NARAINGARH
CHD		
APPD		
DIMNS IN MM	DRG NO :-	
SCALE :- N.T.S		NSML/MH - 332

13/06/2024
20/05/2023

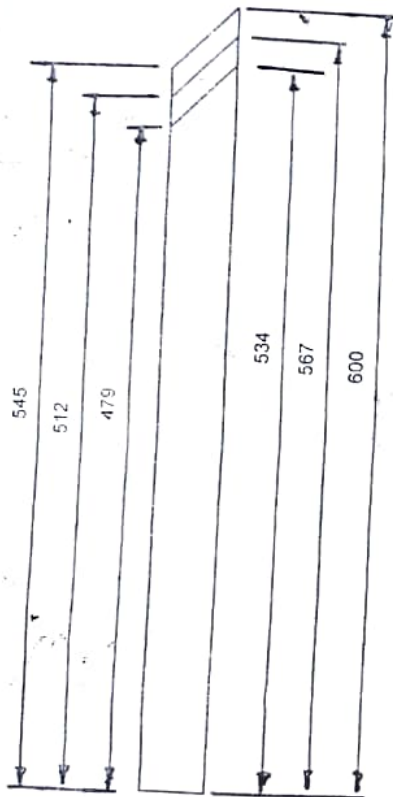

VIEW-A

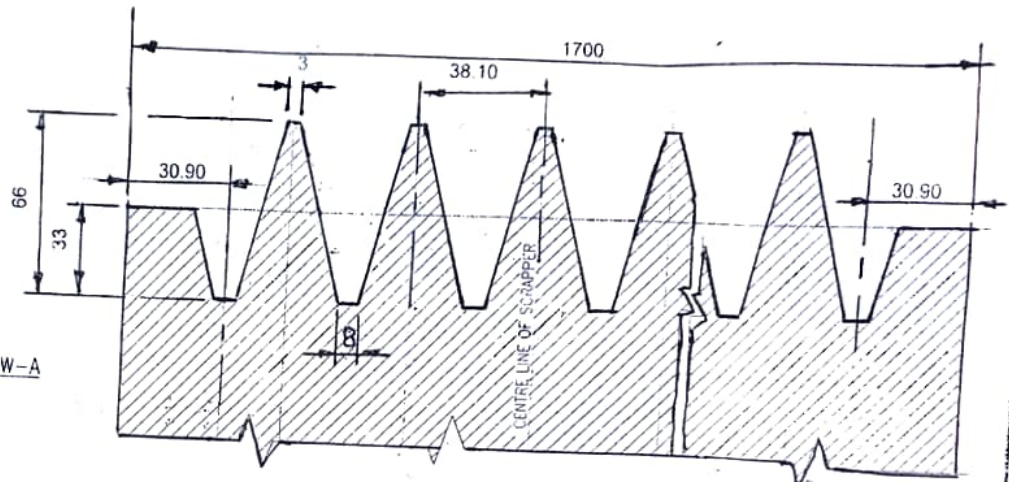

TEETH AT CENTRE

VIEW-A

NOTE:-

MATERIAL : M.S. IS:2062


SIZE: 36 THICK X 600 X 1700 LONG

M.S. SCRAPER SHOULD BE DULY MACHINED


CE/NSML/MH-322

	DATE	SIGN	
DRN	21/06/17	<i>[Signature]</i>	Naraingarh Sugar Mills Limited, Naraingarh
CHD			TITLE
APPD	21/06/17	<i>[Signature]</i>	M.S. SCRAPER FOR 3RD & 4TH MILL DISCHARGER - 322
DEVISIONS IN MM			MFG. NO.
			CE/NSML/MH-322

P.S. 12/06/2017
H.S. 20/05/2015

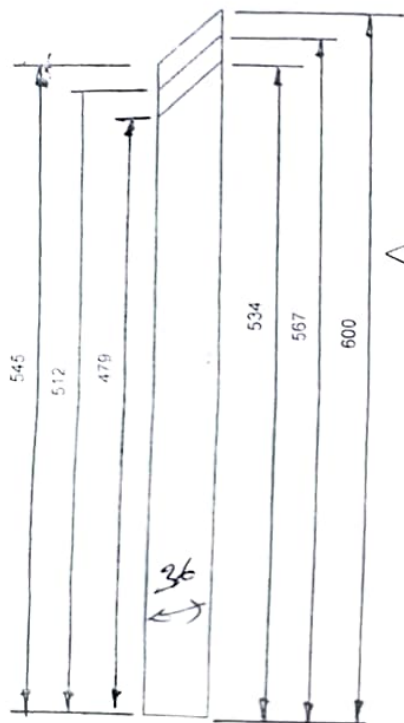

VIEW-A

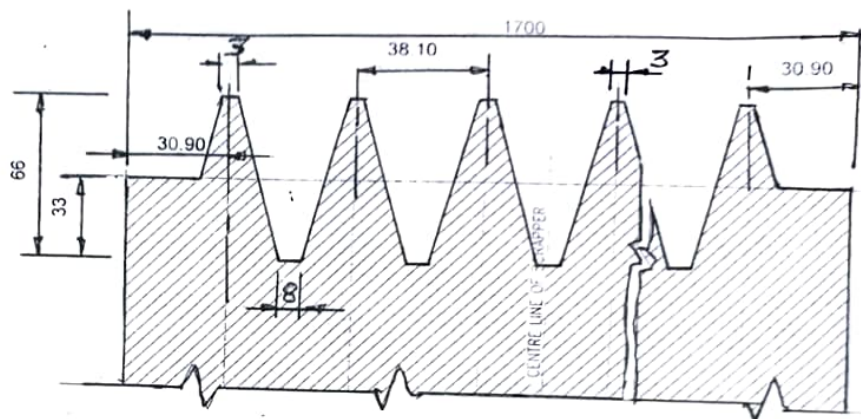

GROOVE AT CENTRE

VIEW-A

NOTE:-

MATERIAL : M.S. IS:2062



SIZE: 36 THICK X 600 X 1700 LONG

M.S. SCRAPER SHOULD BE DULY MACHINED

	DATE	SIGN	
DRN	21/06/17	<i>[Signature]</i>	Naraingarh Sugar Mills Limited, Naraingarh
CHD			TITLE
APPD	21/06/17	<i>[Signature]</i>	M.S. SCRAPER FOR 3RD & 4TH MILL TOP ROLLER
			DRG. NO.

DIMENSIONS IN MM

CI / NSM / NH - 323

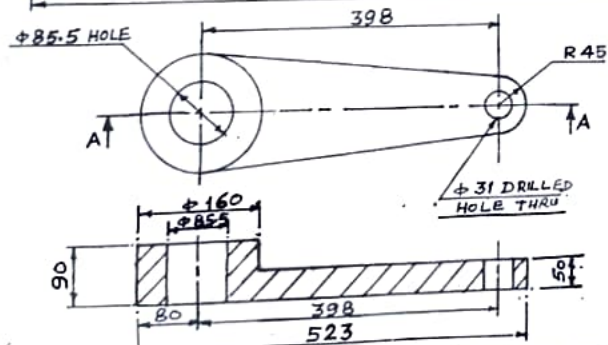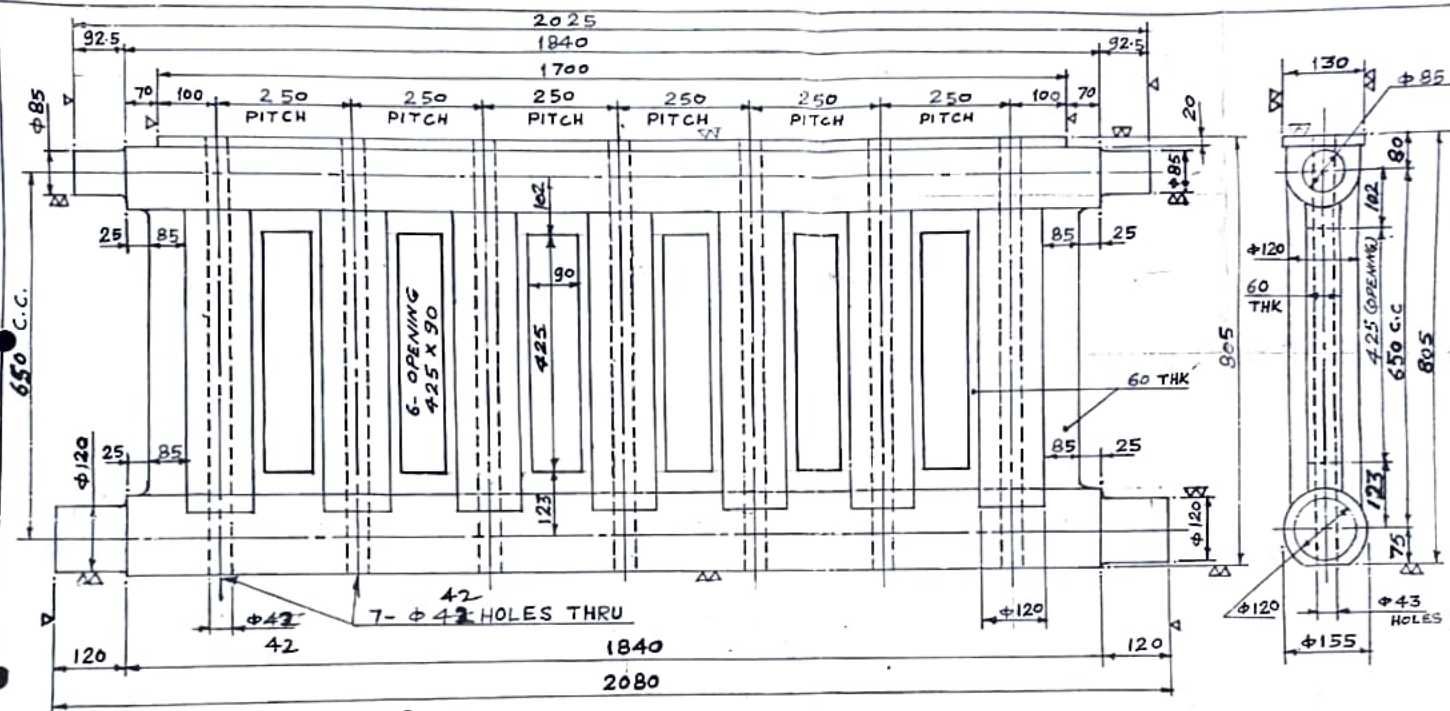


SEC. A A

C.S. LEVER FOR TRASH BEAM

MATERIAL : CAST STEEL CONFIRM IS 1030-1974
GRADE 280/520W

	DATE	SIGN	<u>NARAINGARH SUGAR MILLS LTD</u>
DRN	11/7/77	<i>Swamy</i>	<u>NARAINGARH</u>
CHD			<u>TITLE:-</u>
APPD			<u>TRASH TURNER BEAM</u>
SCALE	-#		DRG NO:-



SCALE 5-#

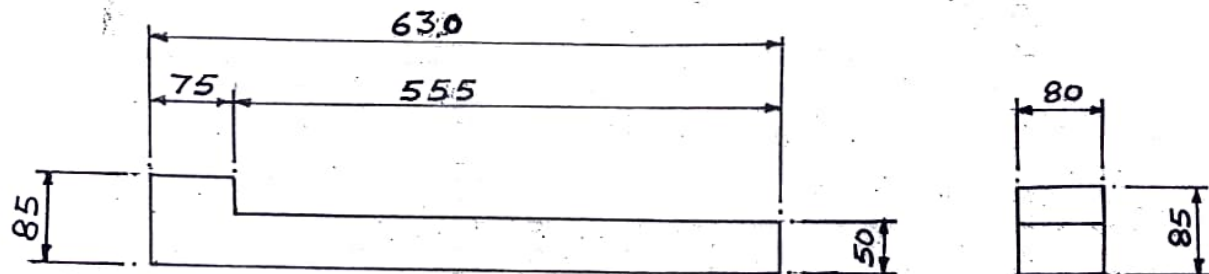

MATERIAL :- FORGED STEEL EN-9

	DATE	SIGN	NARAINGARH SUGAR MILLS LTD.
DRN	13/11/2000	<i>[Signature]</i>	<u>BANONDI (NARAINGARH)</u>
CHD			<u>TITLE :-</u>
APPD.			<u>KEY FOR MILL PINION</u>
DIMNS IN MM			<u>DRG NO :-</u>
SCALE :- \neq			CE/NSML/MH-182

[Handwritten signature]
13/11/2000
[Handwritten signature]
30/10/2000

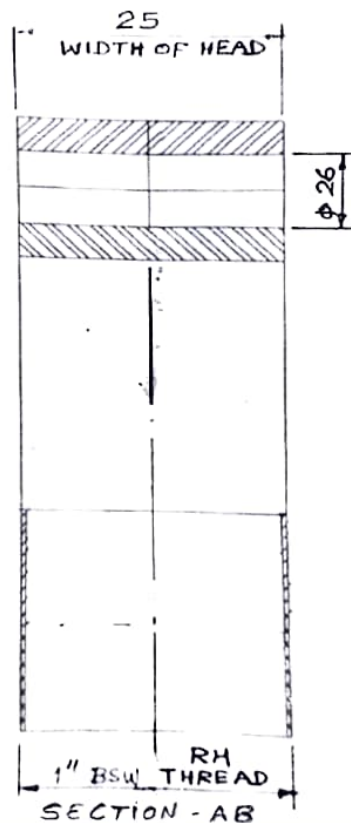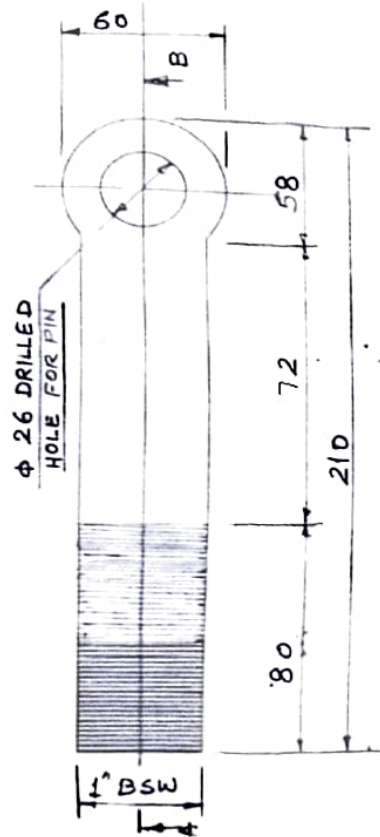

M.S. LONG NUT
WIDTH = 33 MM

30/5/25
08/07/23
13/06/24
09/07/2023

FORGED STEEL
EYE BOLT WITH LONG
NUT (FOR EVAPORATOR)
SIZE:- 1" BSW X 210 MM LG.

NARAINGARH SUGAR MILLS LTD
NARAINGARH

TITLE
EYE BOLT FOR EVAPORATOR

DRAWING NO. CE/NSM/4BM - 238